


WATER MAIN #1 - 2 OF 5
 SCALE: HORIZONTAL - 1" = 50'
 VERTICAL - 1" = 5'

2+00 1+00 0+00
WATER MAIN #1
 SCALE: HORIZONTAL - 1" = 50'
 VERTICAL - 1" = 5'

WATER MAIN #1 PROFILE		
HIGHLAND MEADOWS PUD		
DRAWING # PLANPRO.DWG	FARMER'S KORNER	DATE 08-04-98
DRAWN BY JAP	SUMMIT COUNTY, COLORADO	SCALE 1" = 50'
FIELD BOOK NA		SHEET 12
PEARSON ENGINEERING, INC. P.O. BOX 1308, FRISCO, CO 80443 970 668 3067		

PROJECT(S) 0515050001 PRELIMINARY APPRO. Thu Aug 6 09:26:19 1998

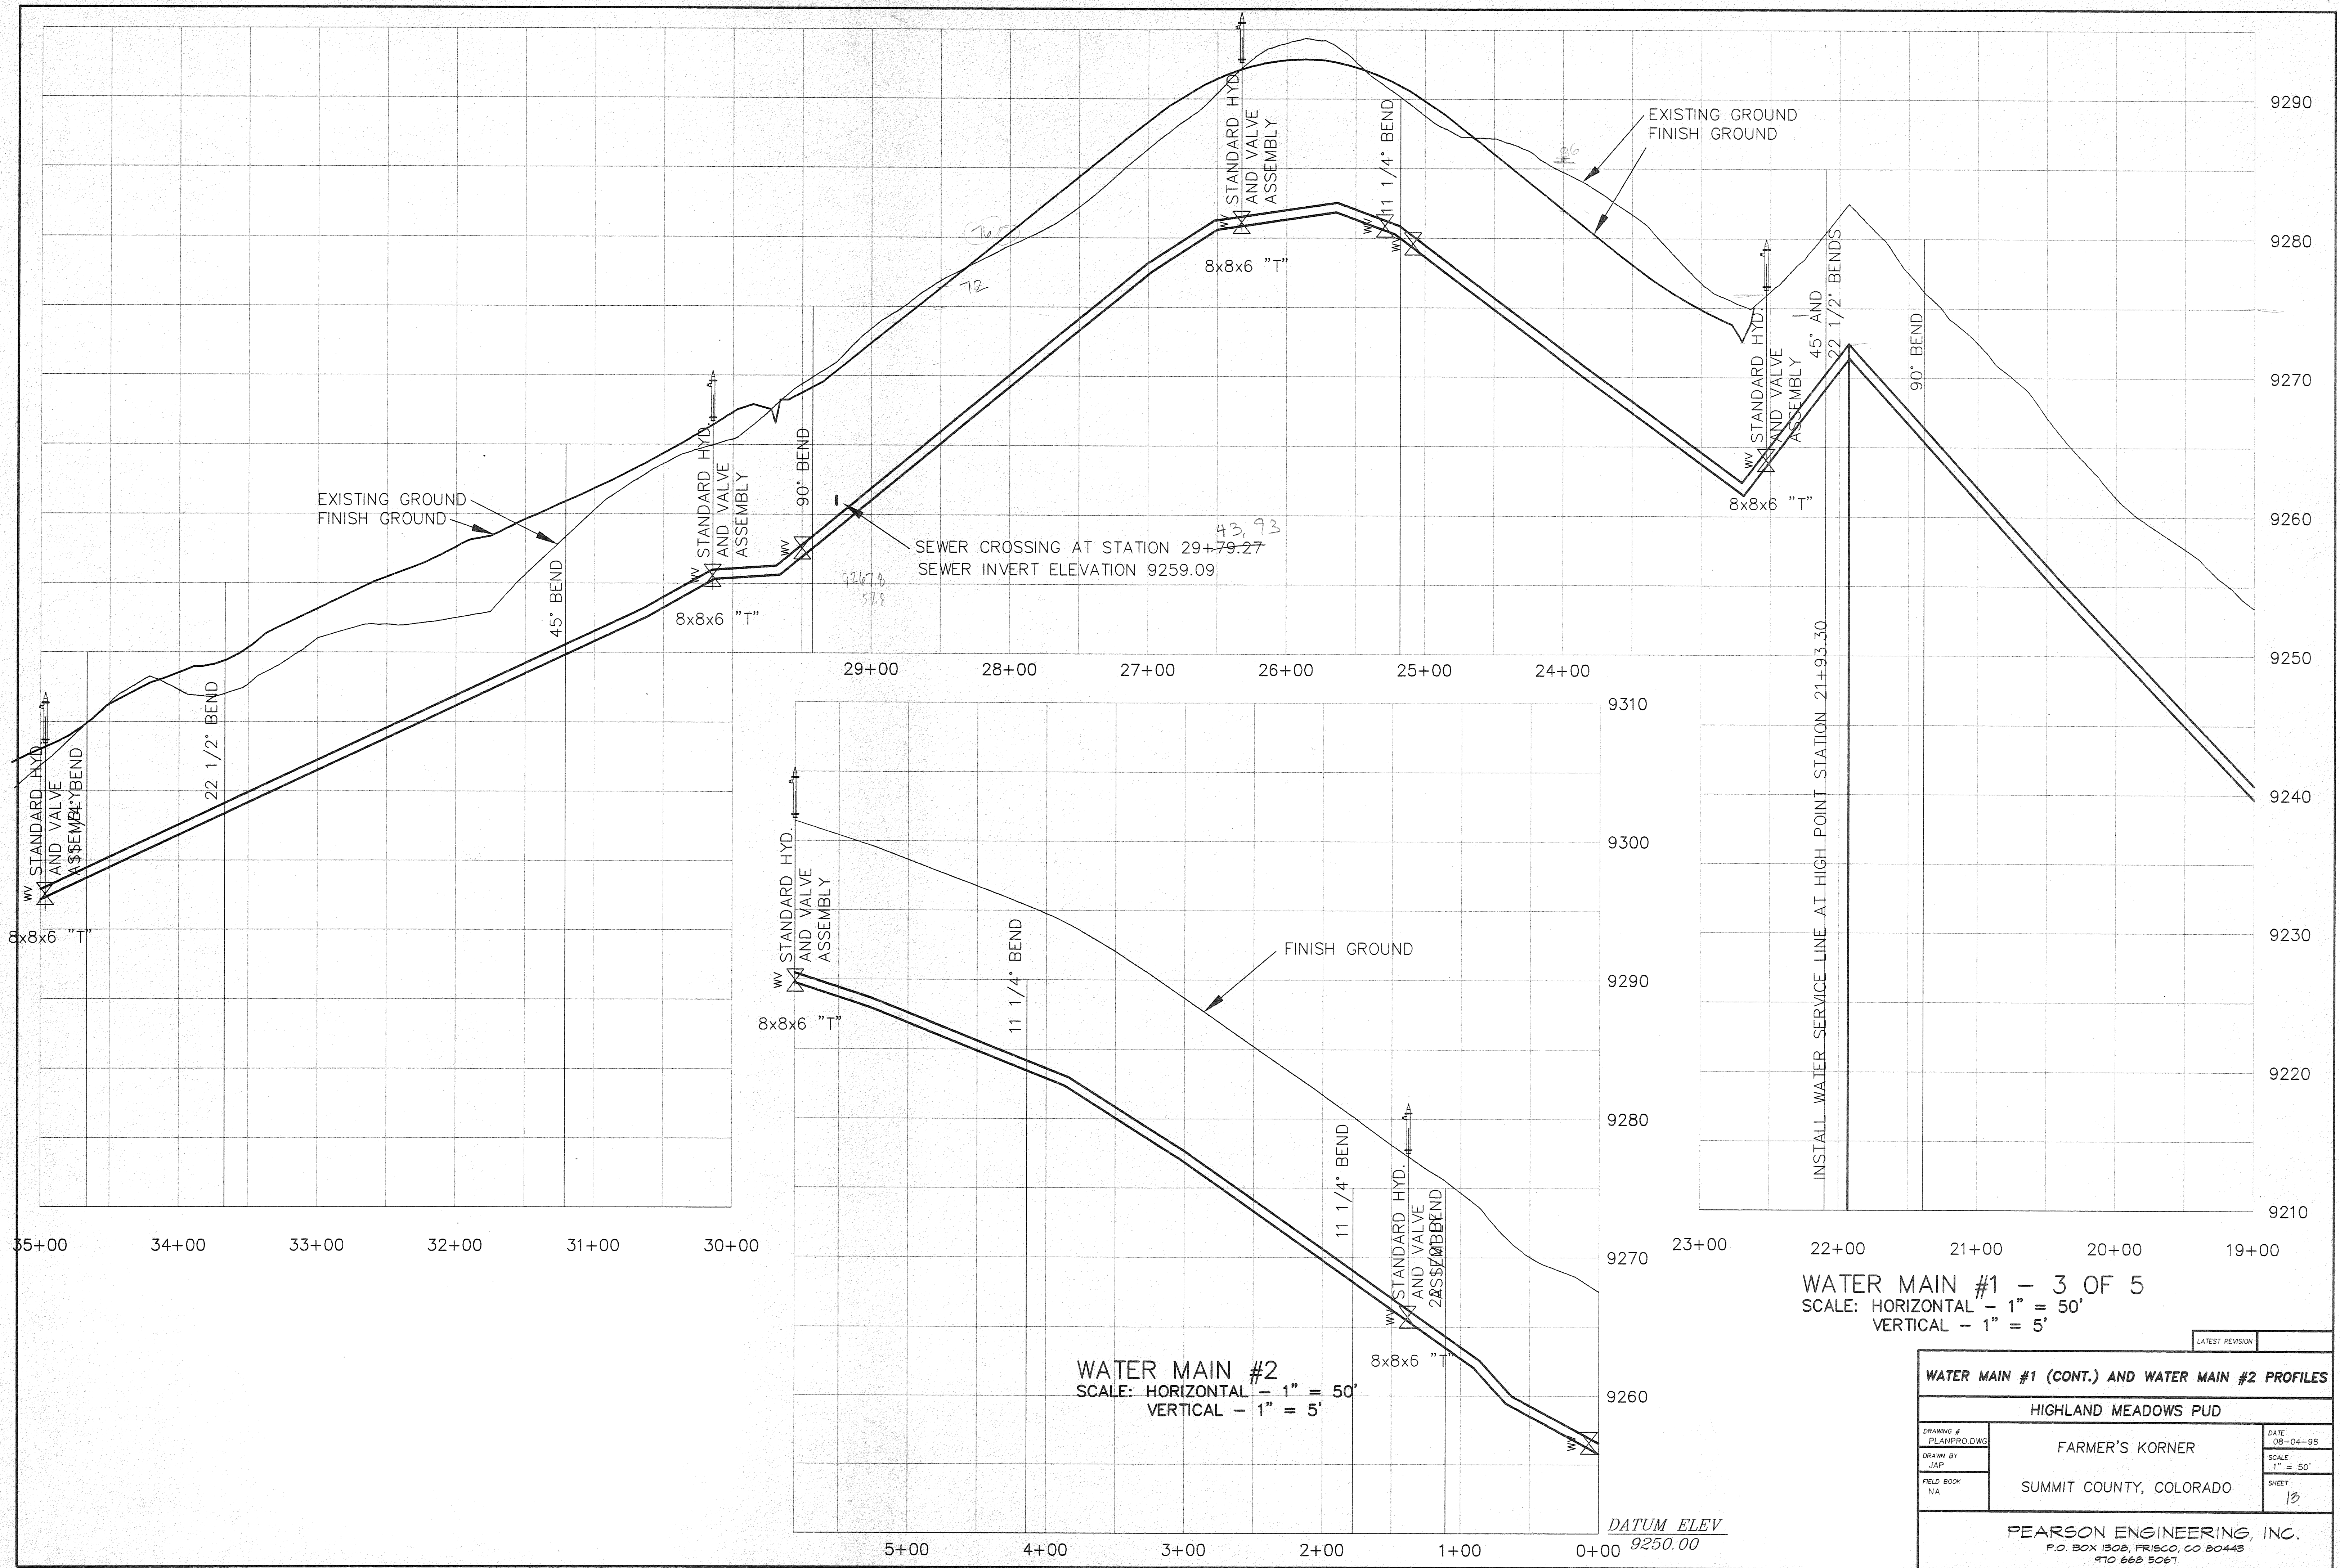


WATER MAIN #1 - 3 OF 5
 SCALE: HORIZONTAL - 1" = 50'
 VERTICAL - 1" = 5'

WATER MAIN #2
 SCALE: HORIZONTAL - 1" = 50'
 VERTICAL - 1" = 5'

LATEST REVISION		
WATER MAIN #1 (CONT.) AND WATER MAIN #2 PROFILES		
HIGHLAND MEADOWS PUD		
DRAWING # PLANPRO.DWG	FARMER'S KORNER	DATE 08-04-98
DRAWN BY JAP	SUMMIT COUNTY, COLORADO	SCALE 1" = 50'
FIELD BOOK NA		SHEET 13
PEARSON ENGINEERING, INC. P.O. BOX 1308, FRISCO, CO 80445 970 668 5067		

D:\PROJECTS\95\S\950901\PREL\MAIN\PLANPRO Thu Aug 6 09:25:59 1998

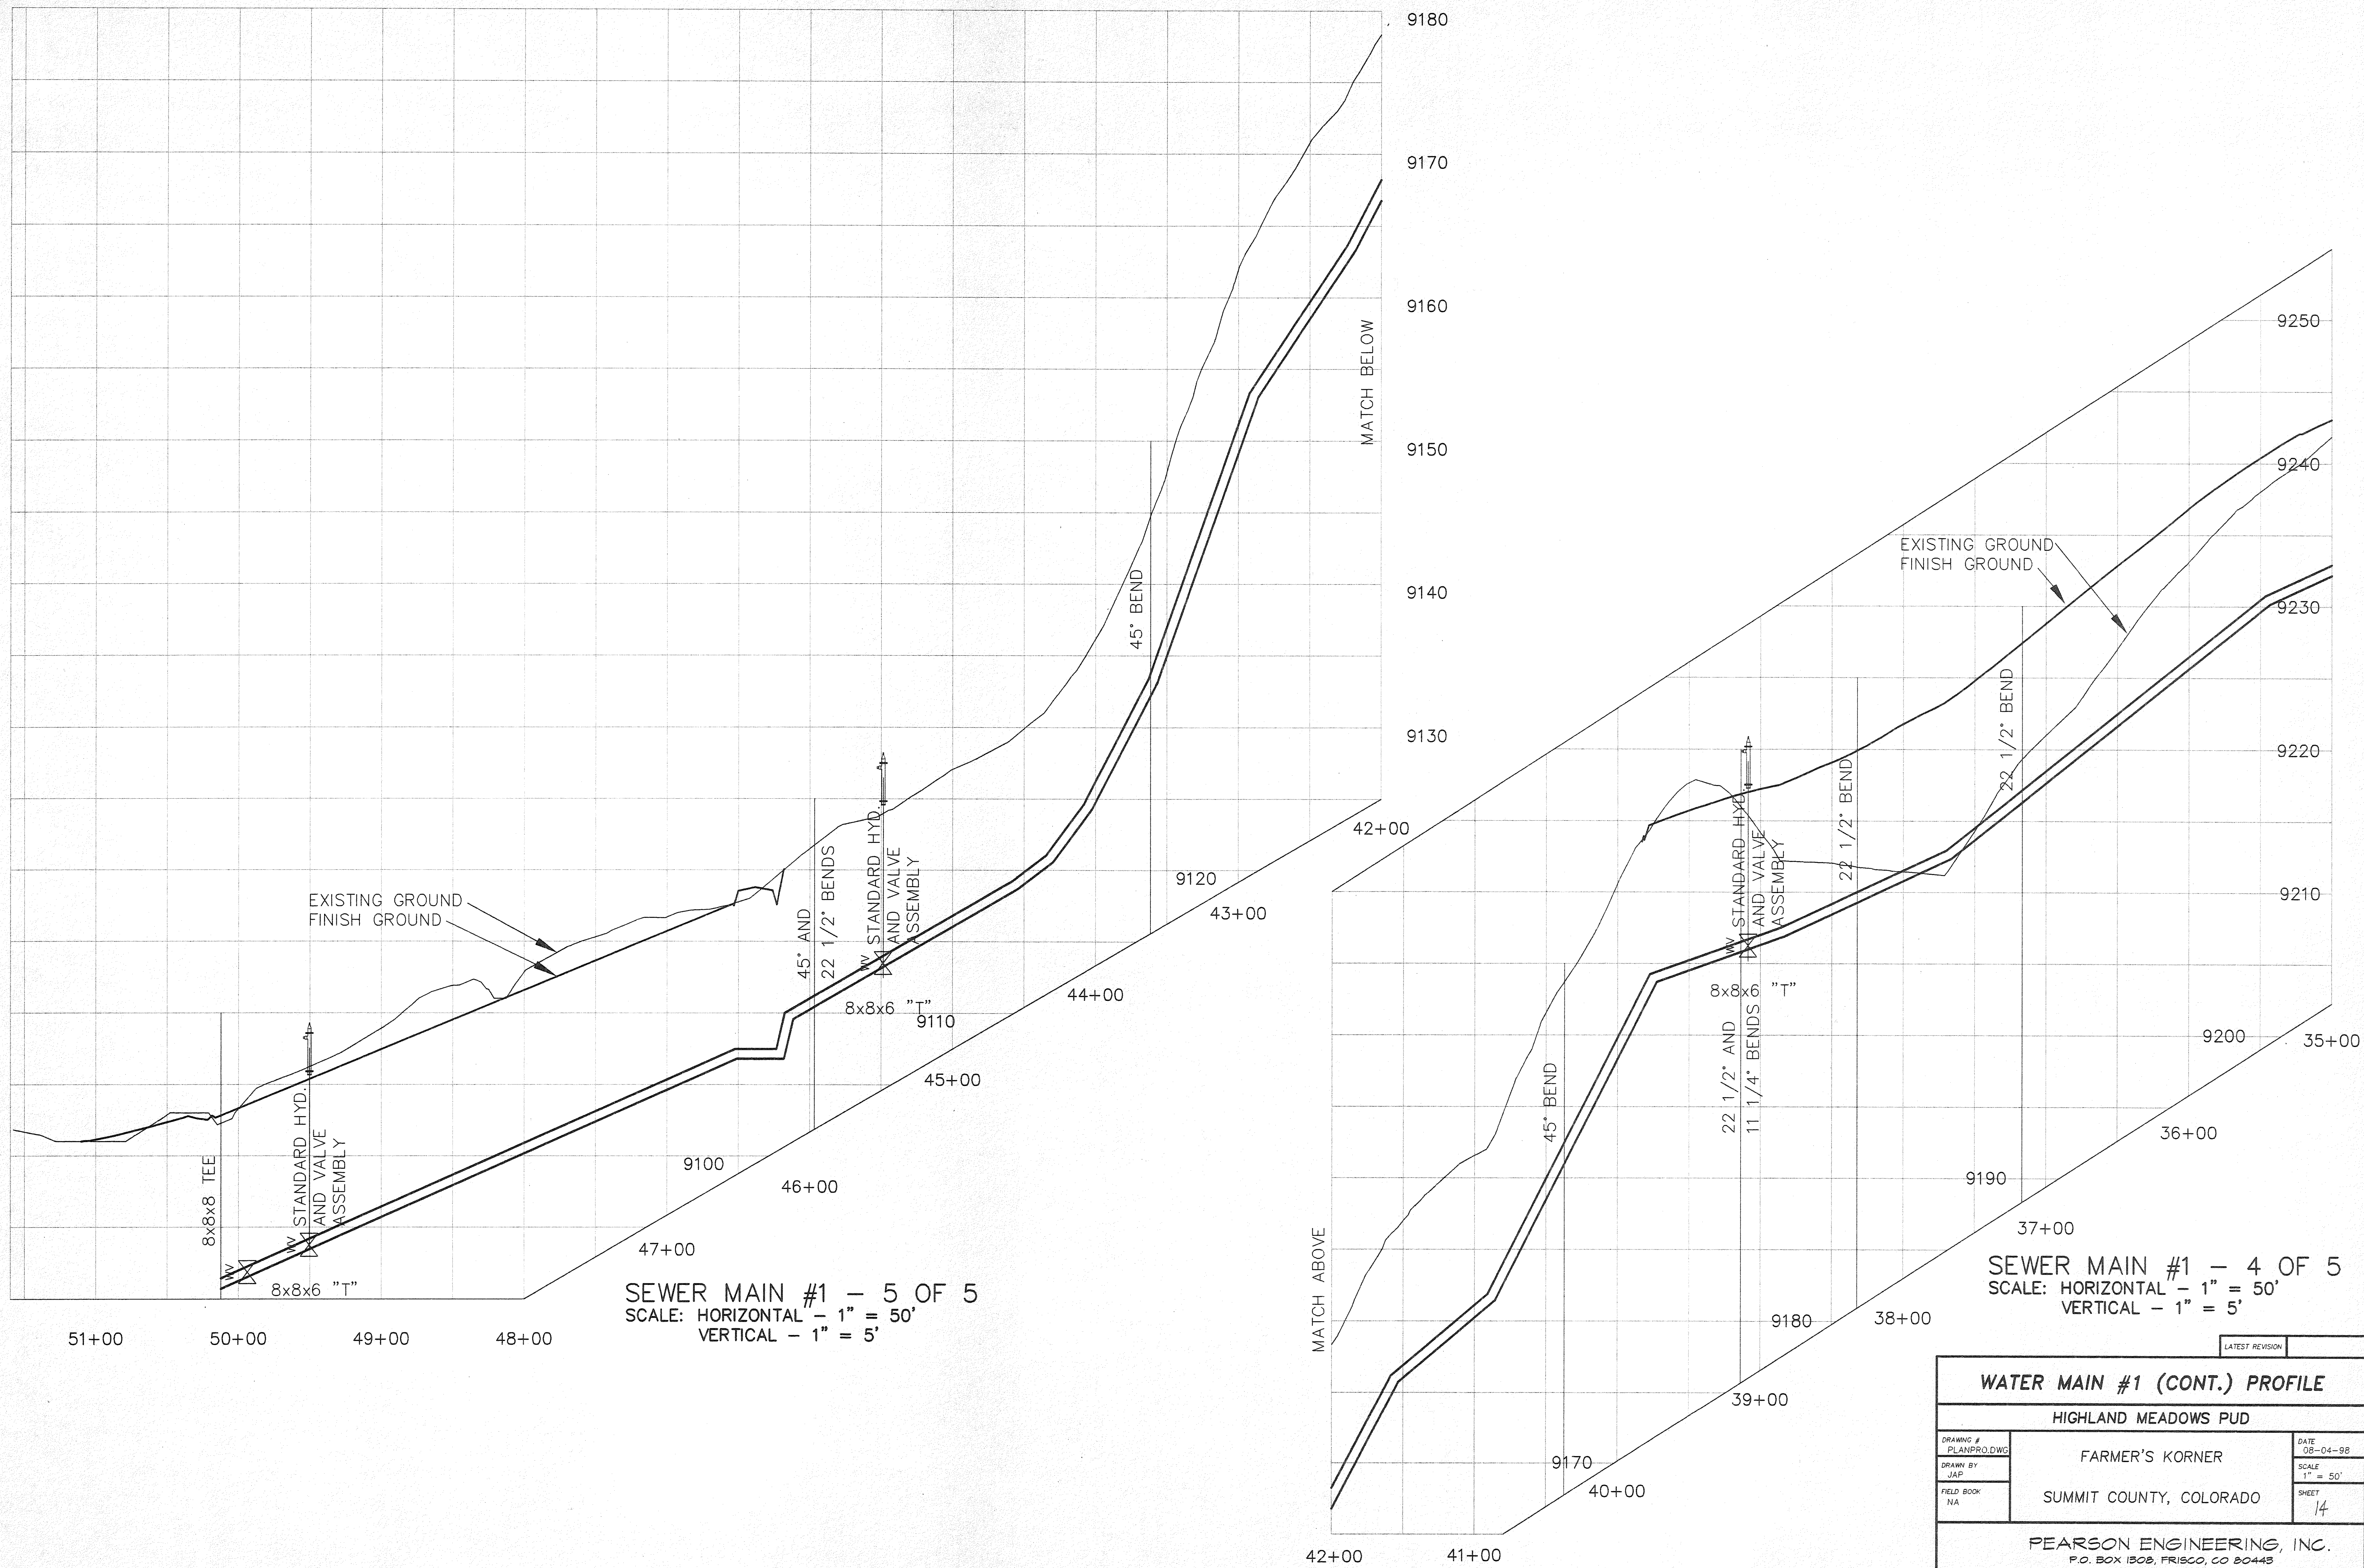

SEWER MAIN #1 - 5 OF 5
 SCALE: HORIZONTAL - 1" = 50'
 VERTICAL - 1" = 5'

SEWER MAIN #1 - 4 OF 5
 SCALE: HORIZONTAL - 1" = 50'
 VERTICAL - 1" = 5'

LATEST REVISION		
WATER MAIN #1 (CONT.) PROFILE		
HIGHLAND MEADOWS PUD		
DRAWING # PLANPRO.DWG	FARMER'S KORNER	DATE 08-04-98
DRAWN BY JAF		SCALE 1" = 50'
FIELD BOOK NA	SUMMIT COUNTY, COLORADO	SHEET 14
PEARSON ENGINEERING, INC. P.O. BOX 1308, FRISCO, CO 80443 970 668 5067		

D:\PROJECTS\95\5960901\PREL\UTIL\PLANPRO Thu Aug 6 09:33:17 1998