

**SEWER MAIN #1 (1 OF 3)**  
 SCALE: HORIZONTAL - 1" = 50'  
 VERTICAL - 1" = 5'




**SEWER MAIN #1 (CONT. - 2 OF 3)**  
 SCALE: HORIZONTAL - 1" = 50'  
 VERTICAL - 1" = 5'

**SEWER MAIN #1 (CONT. - 3 OF 3)**  
 SCALE: HORIZONTAL - 1" = 50'  
 VERTICAL - 1" = 5'

WATER CROSSING STATION 20+47.74  
 WATER INVERT ELEVATION 9255.55


LATEST REVISION		
<b>SEWER MAIN #1 PROFILE</b>		
HIGHLAND MEADOWS PUD		
DRAWING # PLANPRO.DWG	FARMER'S KORNER	DATE 08-04-98
DRAWN BY JAP		SCALE 1" = 50'
FIELD BOOK NA		SHEET 9
SUMMIT COUNTY, COLORADO		
PEARSON ENGINEERING, INC. P.O. BOX 1808, FRISCO, CO 80443 470 668 5067		

D:\PROJECTS\95\5\9509041\PHL\UTIL\PL\ANPRO Thu Aug 6 09:17:05 1998

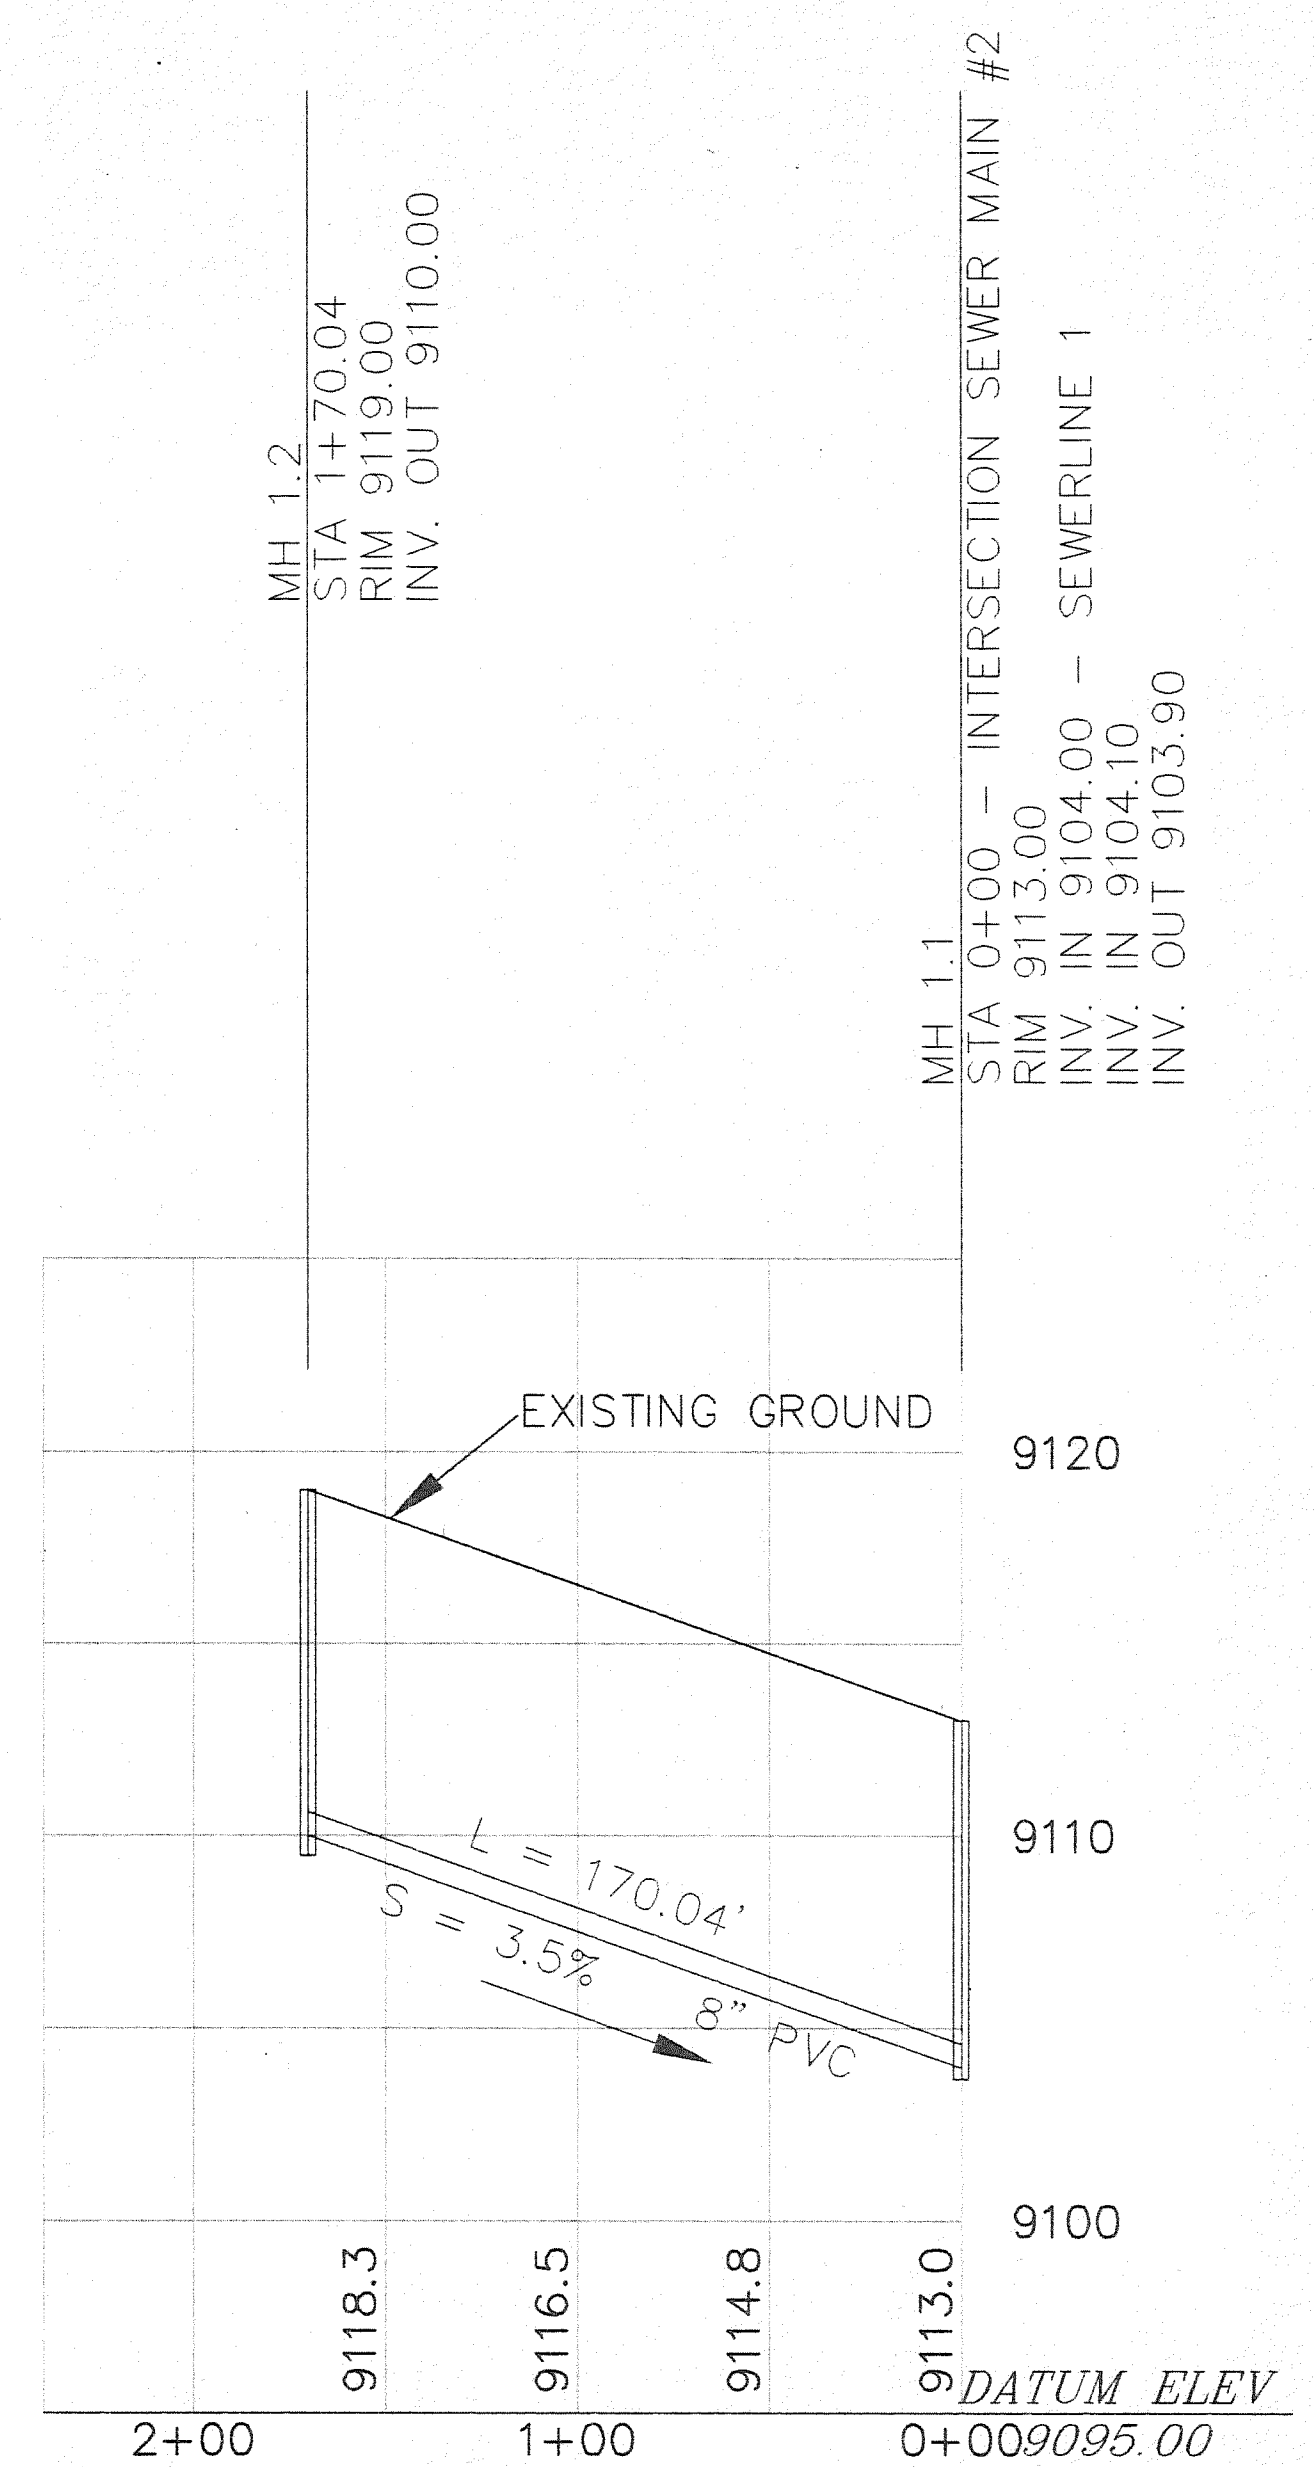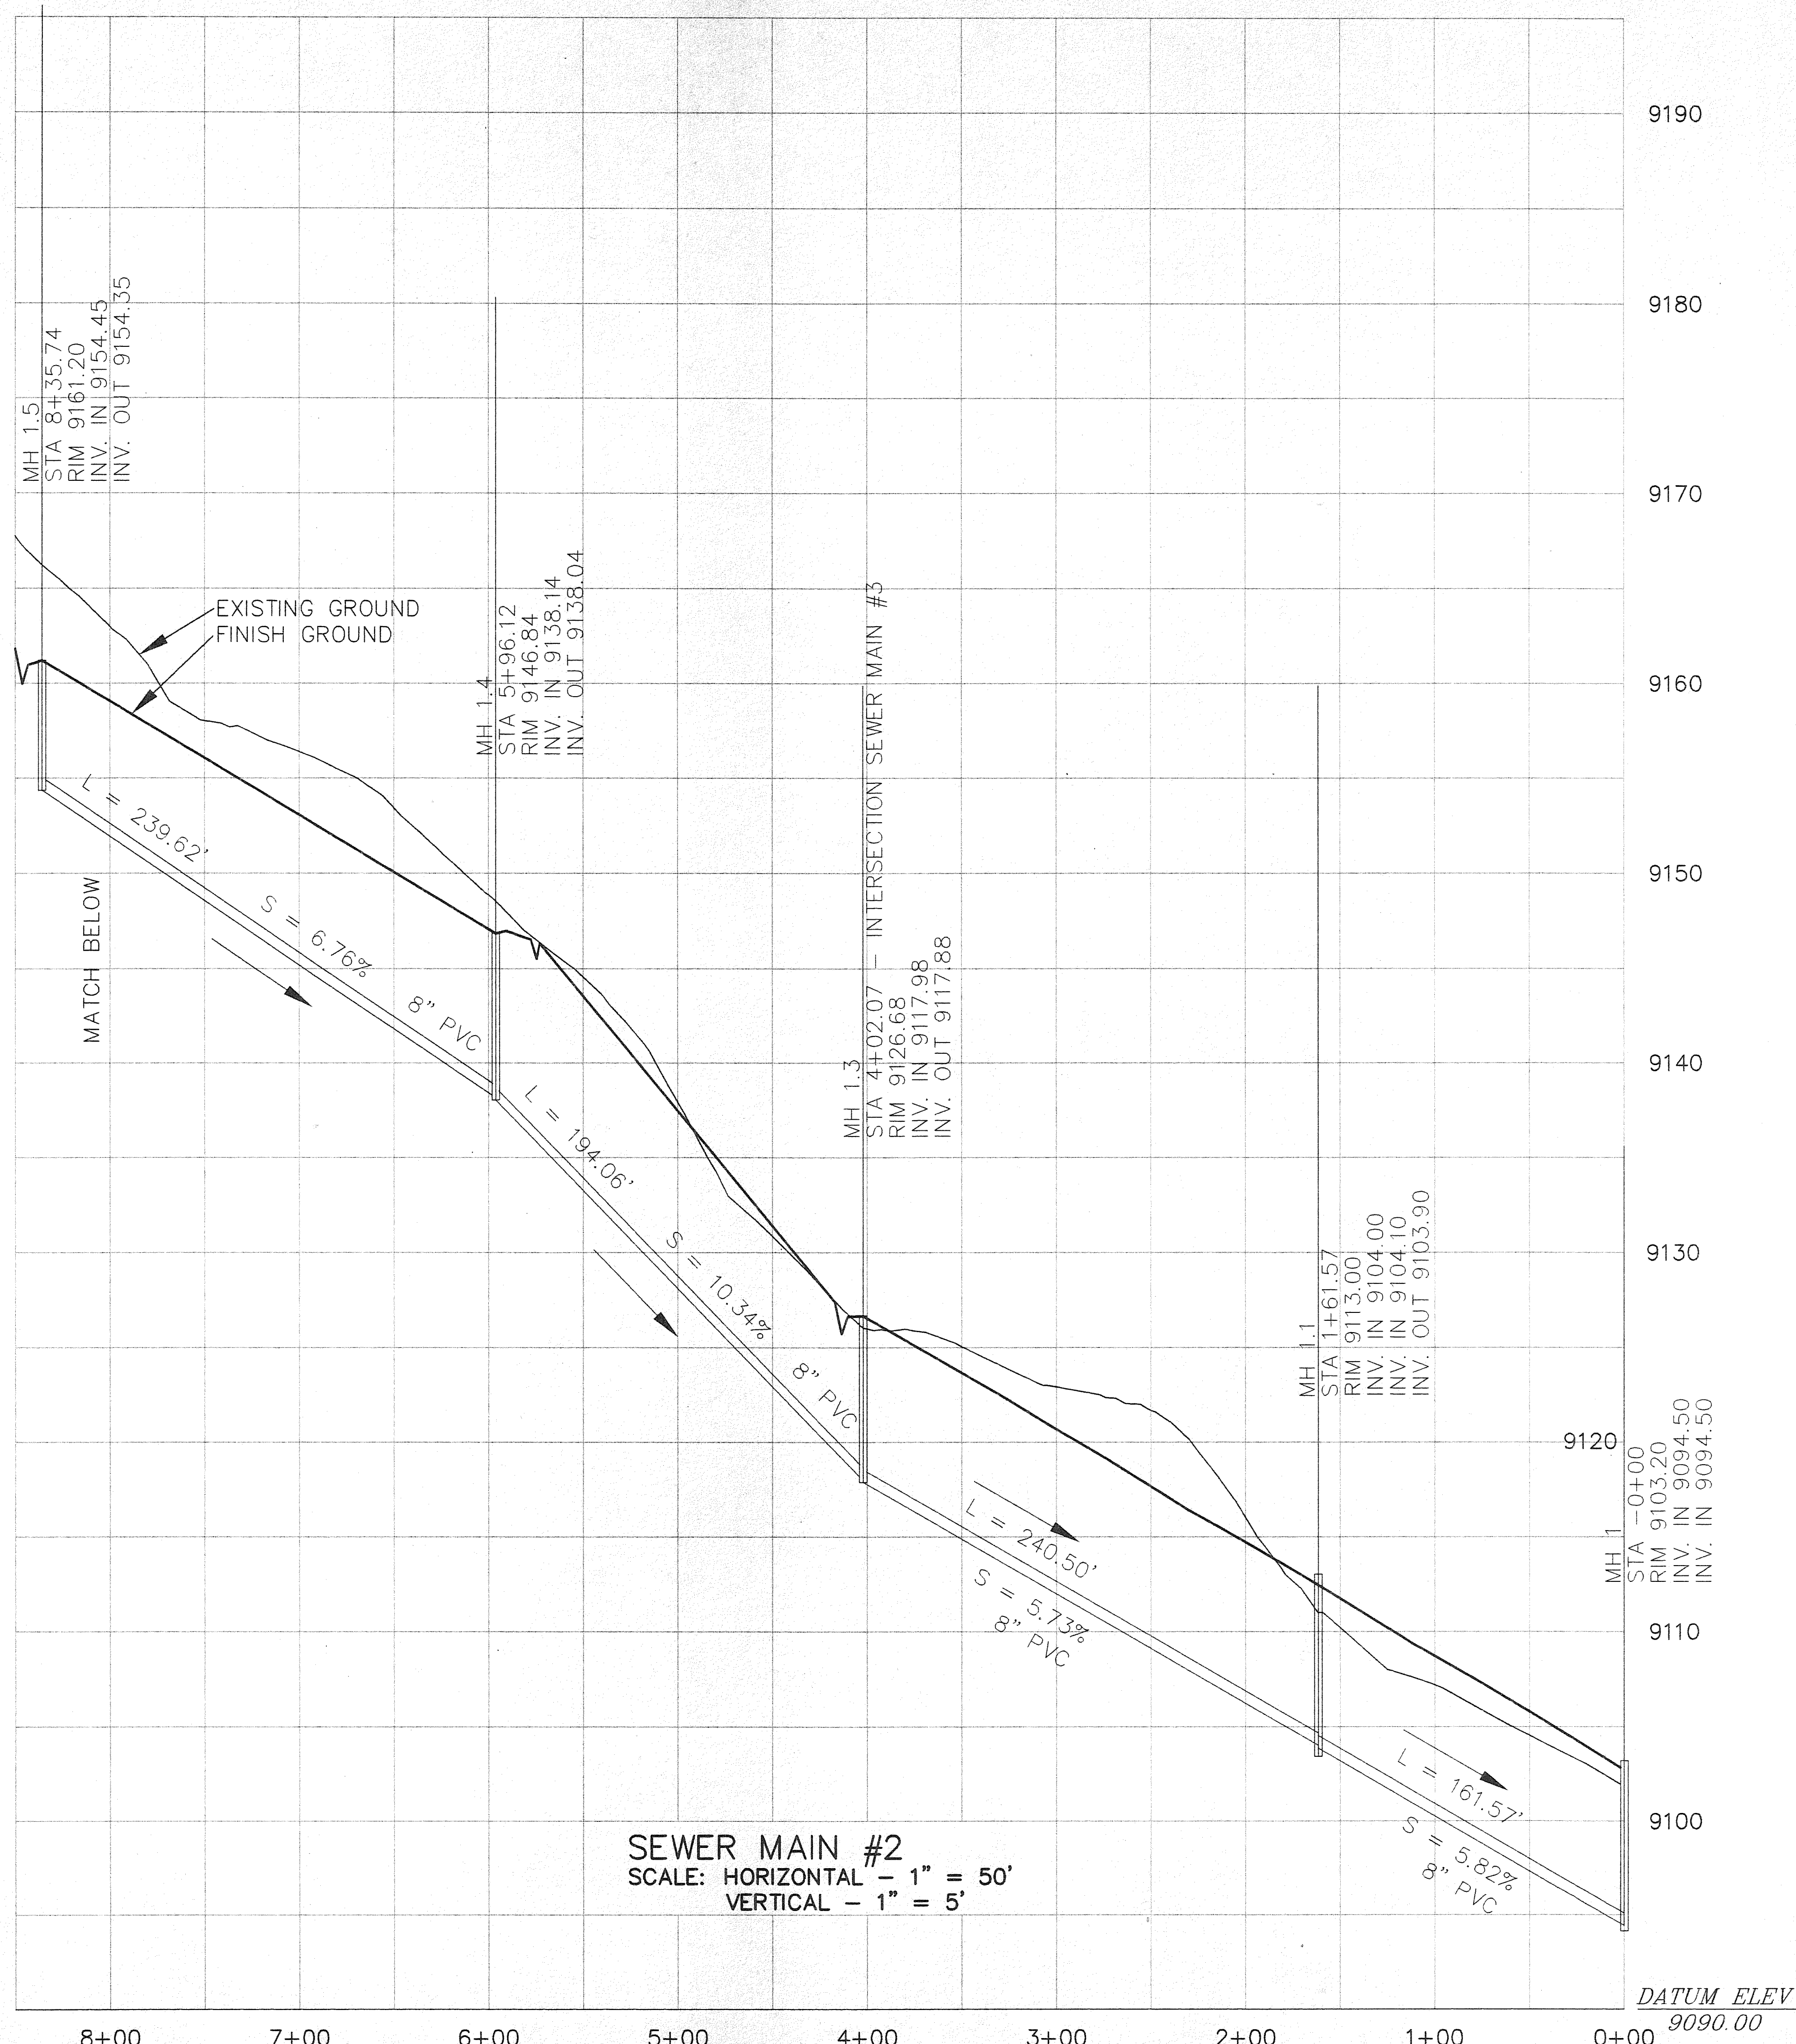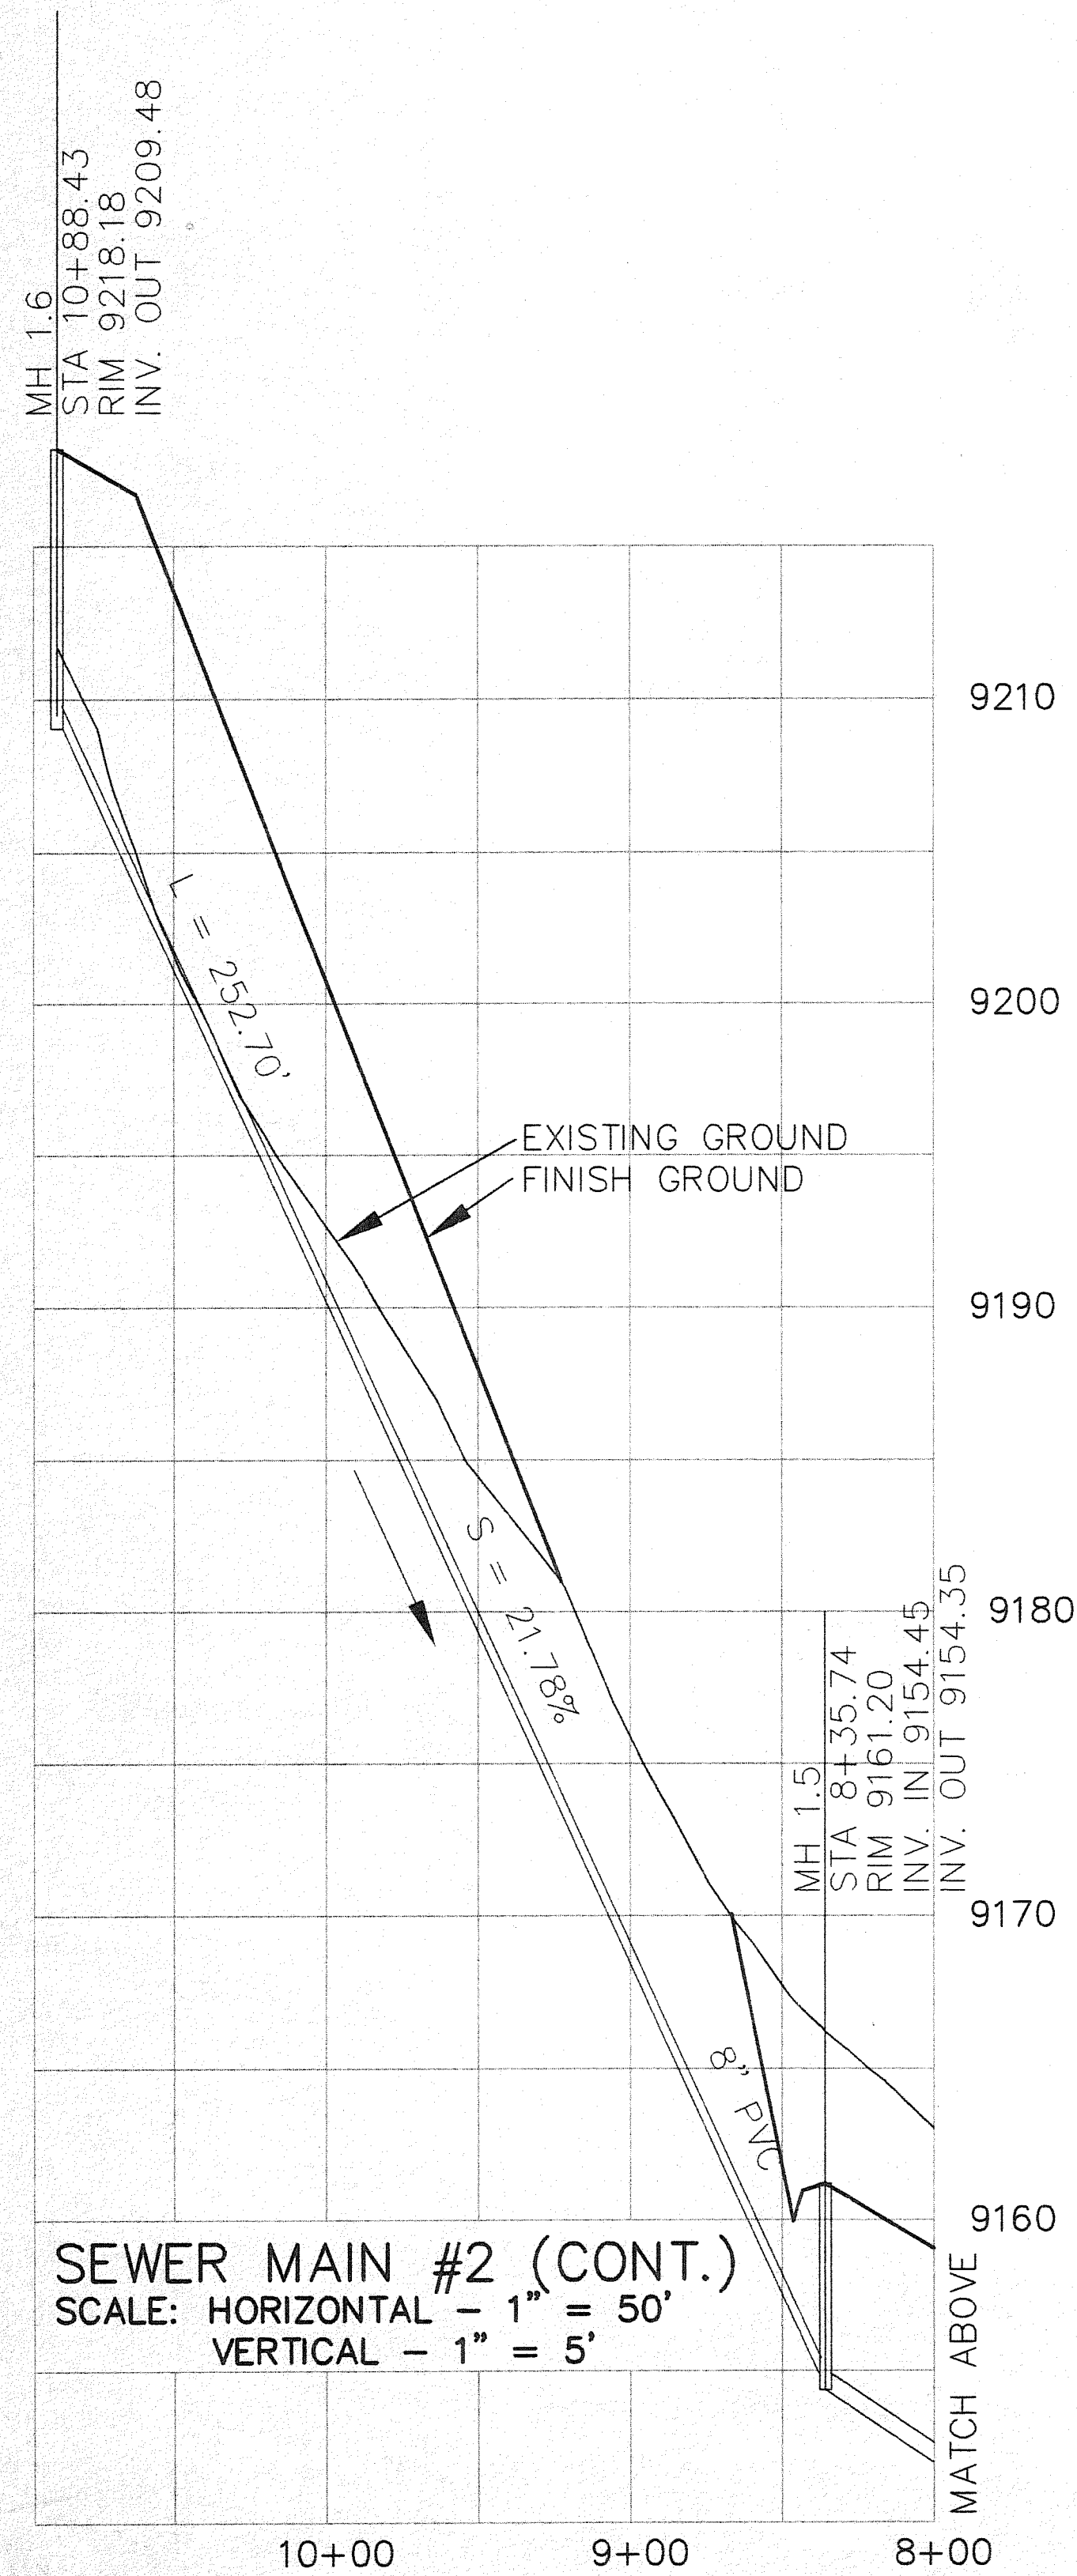


LATEST REVISION		
<b>SEWER MAIN #'S 2 AND 3 PROFILES</b>		
HIGHLAND MEADOWS PUD		
DRAWING # PLANPRO.DWG	FARMER'S KORNER	DATE 08-04-98
DRAWN BY JAP	SUMMIT COUNTY, COLORADO	SCALE 1" = 50'
FIELD BOOK NA		SHEET 10
PEARSON ENGINEERING, INC. P.O. BOX 1308, FRISCO, CO 80443 310 668 5061		


D:\PROJECTS\95-156090\1\HELIX\MUTL\PLANPRO Thu Aug 6 09:15:00 1998

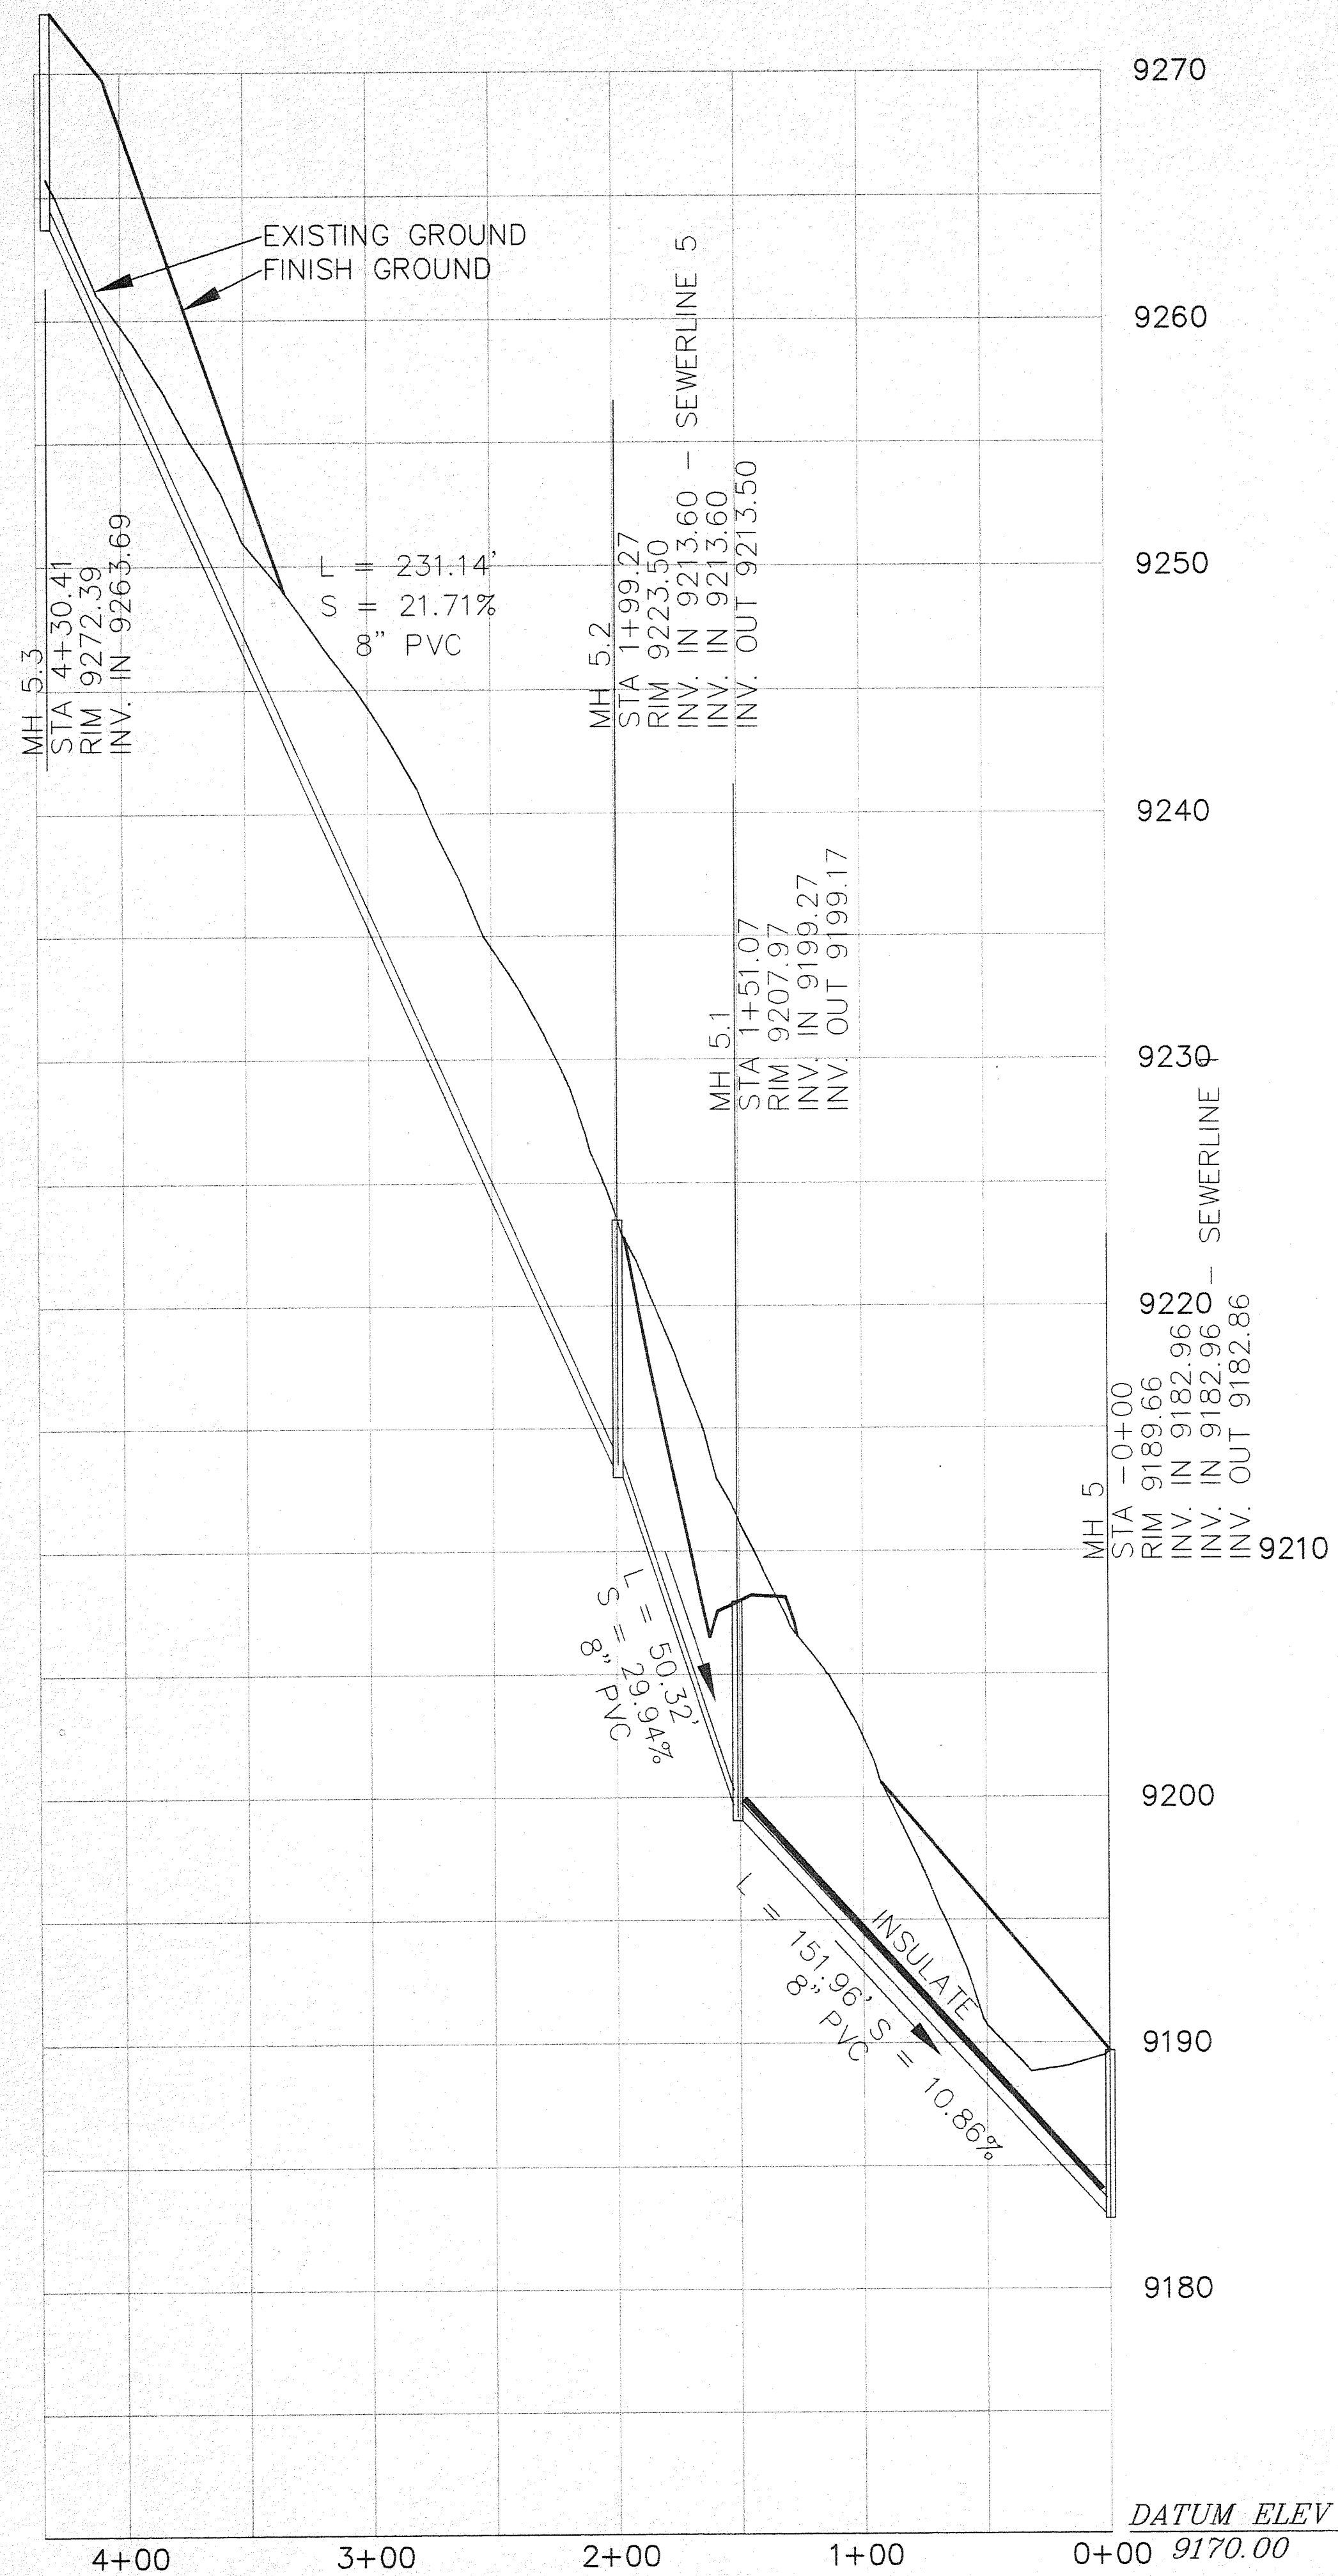

**SEWER MAIN #4**  
 SCALE: HORIZONTAL - 1" = 50'  
 VERTICAL - 1" = 5'

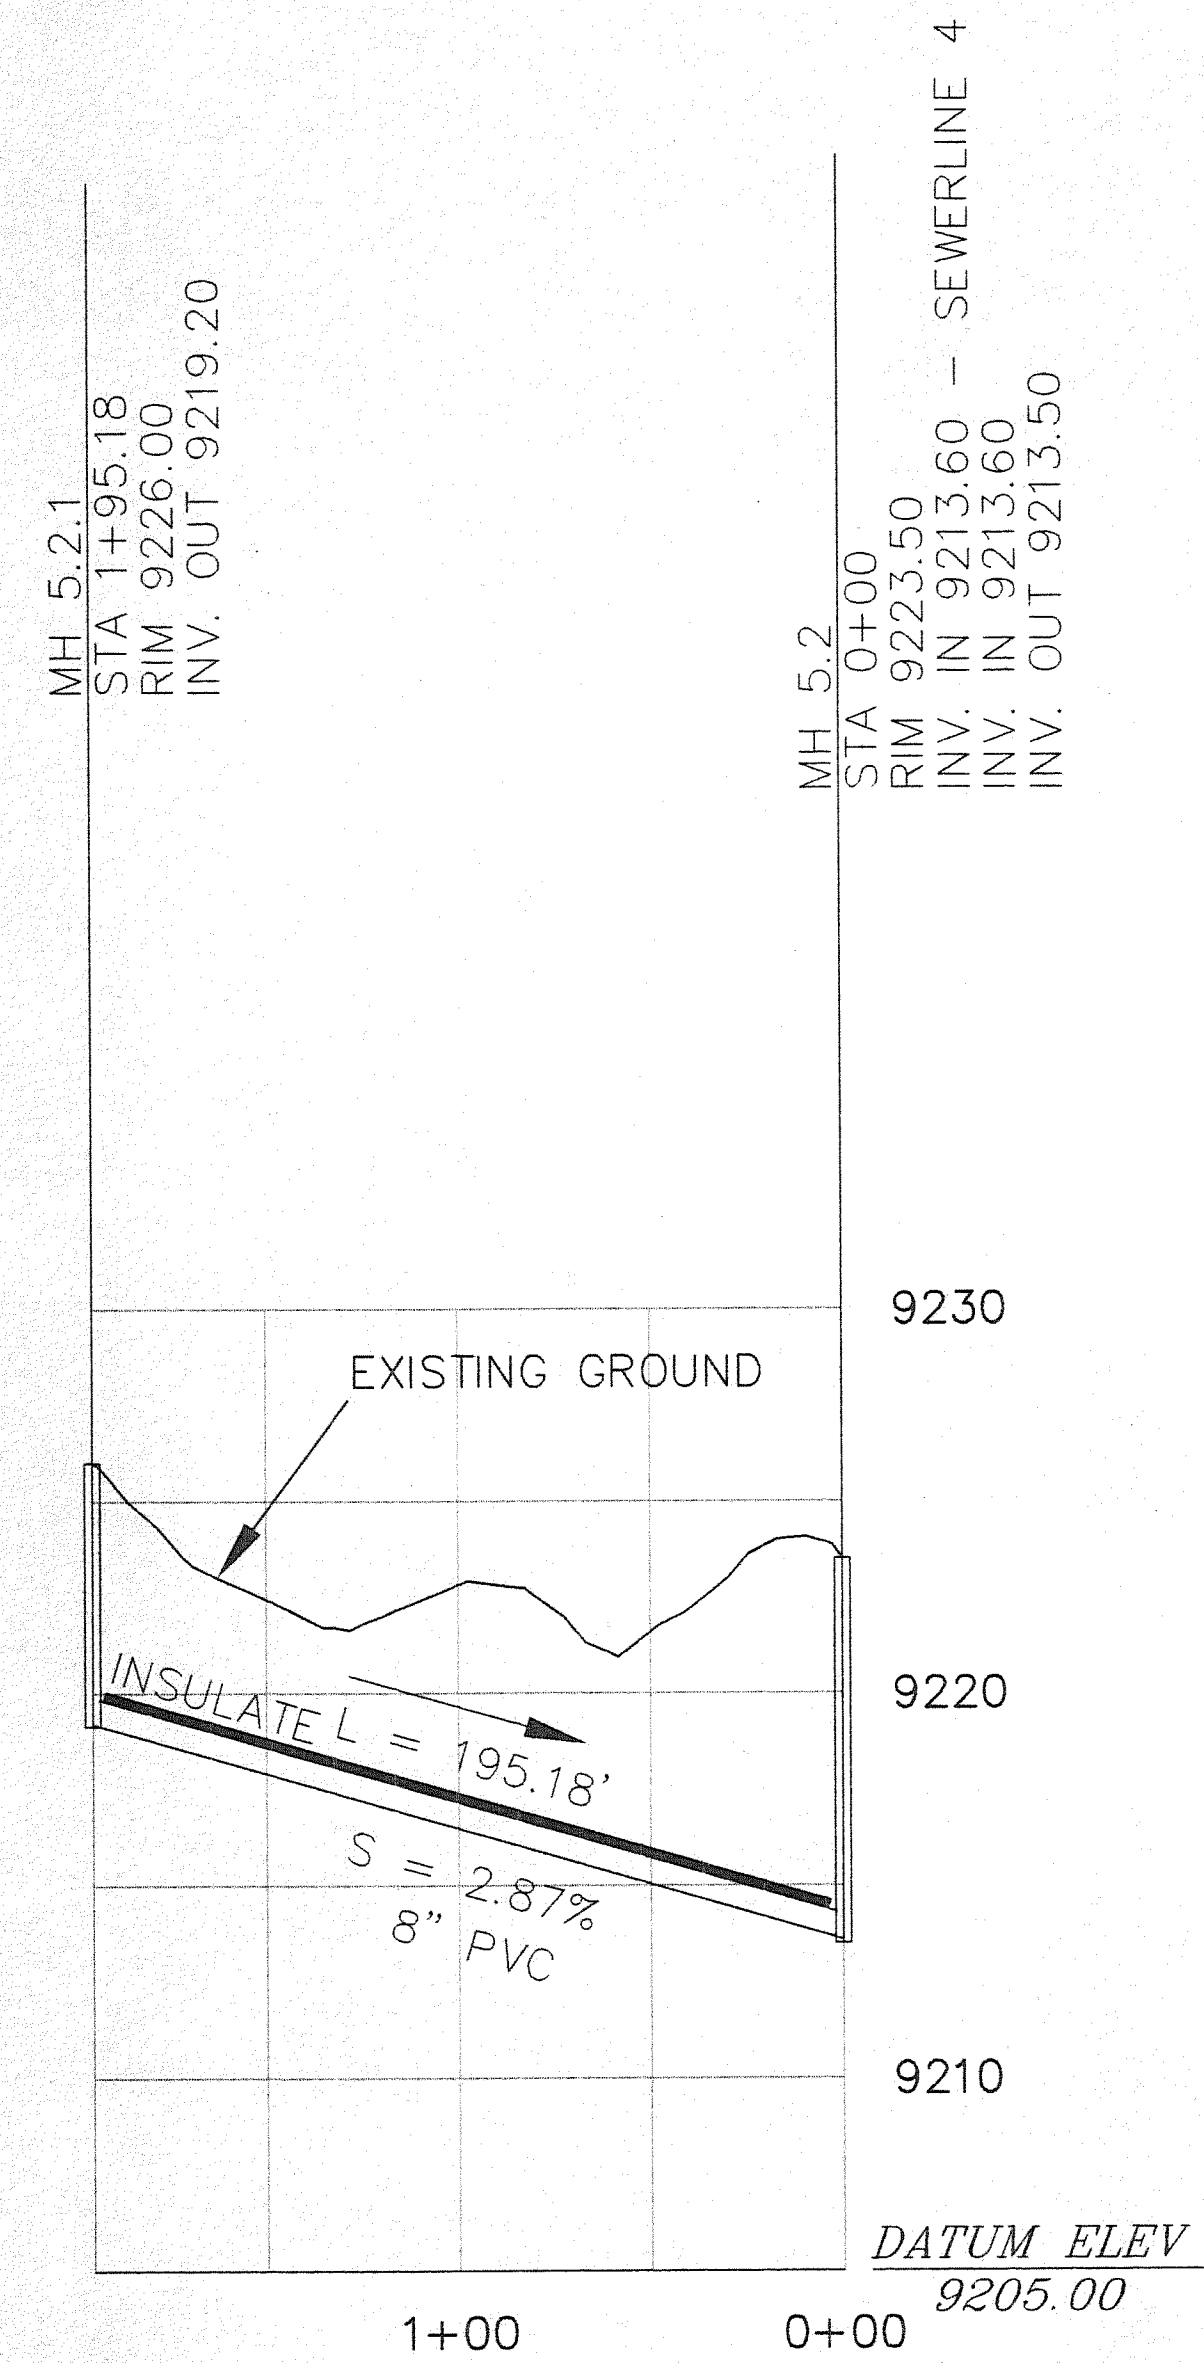

**SEWER MAIN #5**  
 SCALE: HORIZONTAL - 1" = 50'  
 VERTICAL - 1" = 5'

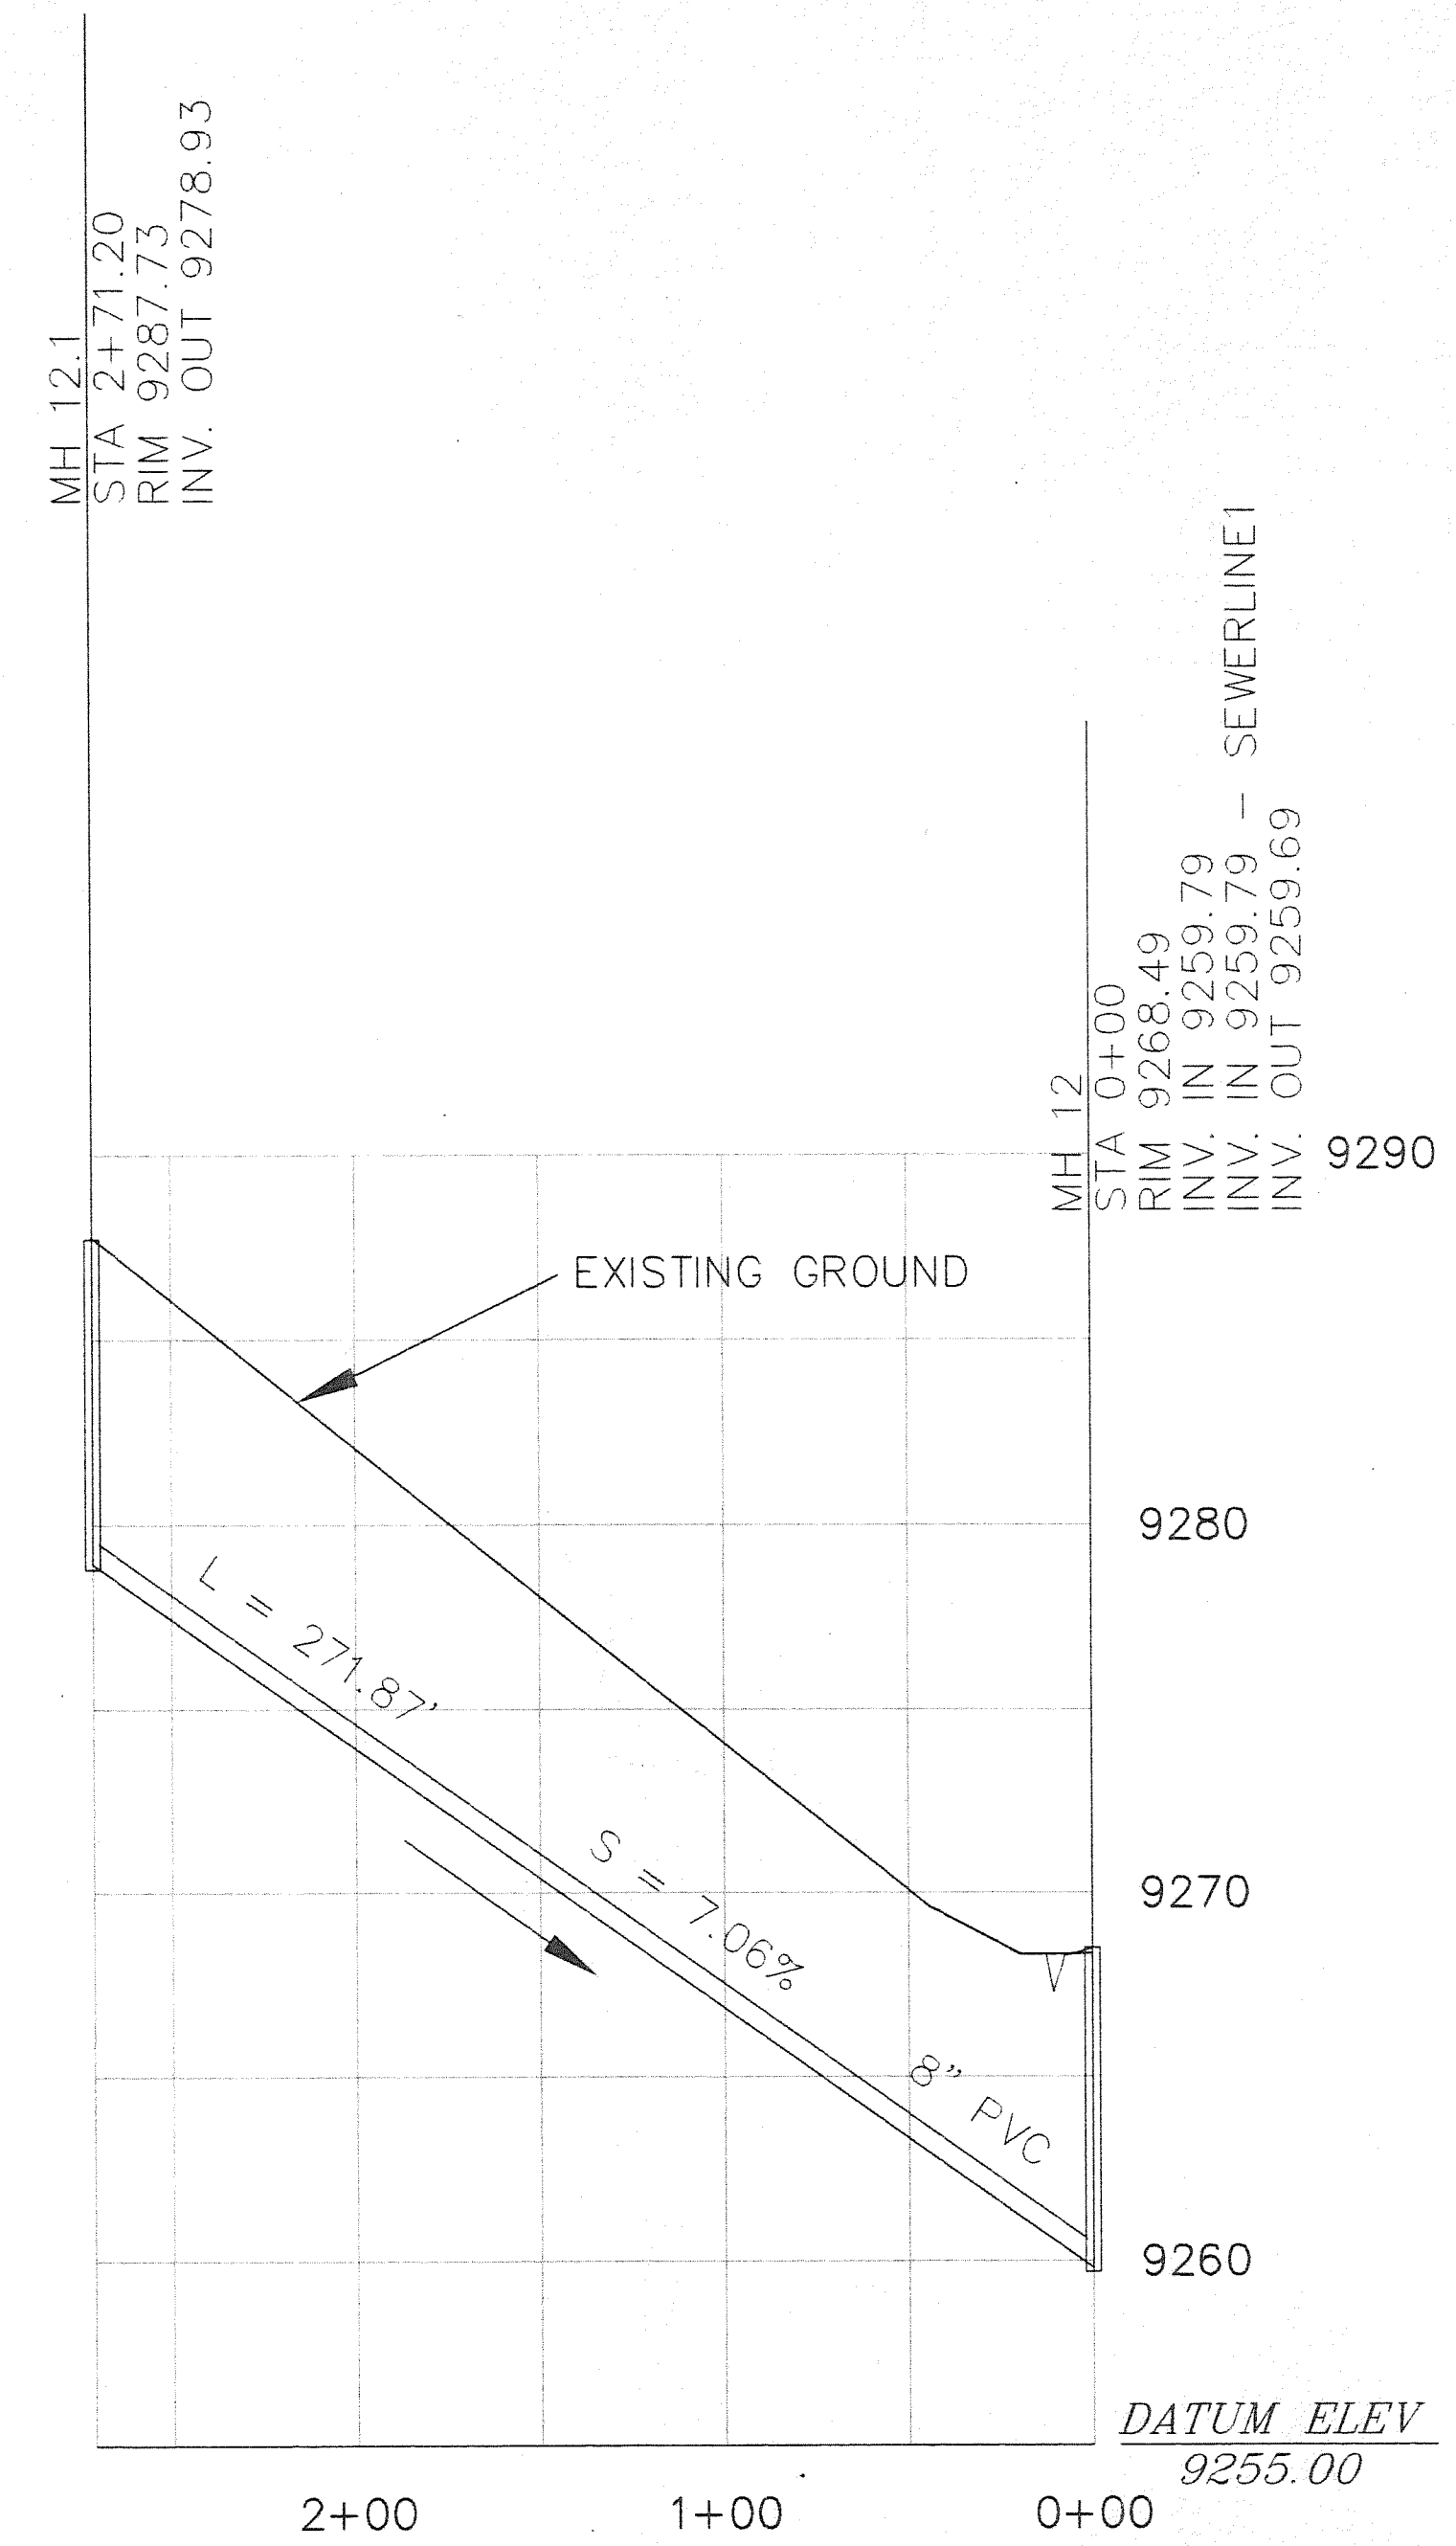

**SEWER MAIN #6**  
 SCALE: HORIZONTAL - 1" = 50'  
 VERTICAL - 1" = 5'

LATEST REVISION		
<b>SEWER MAIN #'S 4, 5 AND 6 PROFILES</b>		
HIGHLAND MEADOWS PUD		
DRAWING #	PLANPRO.DWG	DATE
DRAWN BY	JAP	08-04-98
FIELD BOOK	NA	SCALE
		1" = 50'
		SHEET
		11
<b>PEARSON ENGINEERING, INC.</b> P.O. BOX 1308, FRISCO, CO 80443 970 668 5067		