
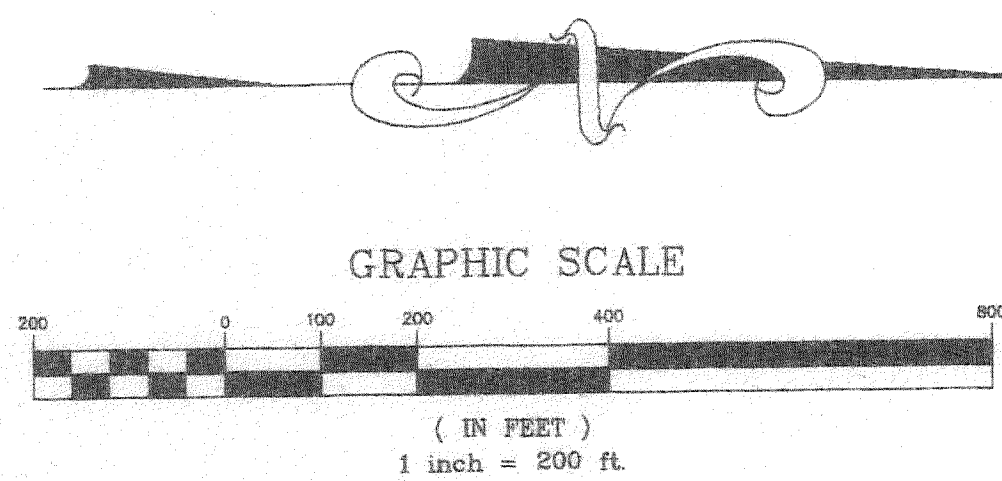


WATER SYSTEM FARMERS KORNER, INC.

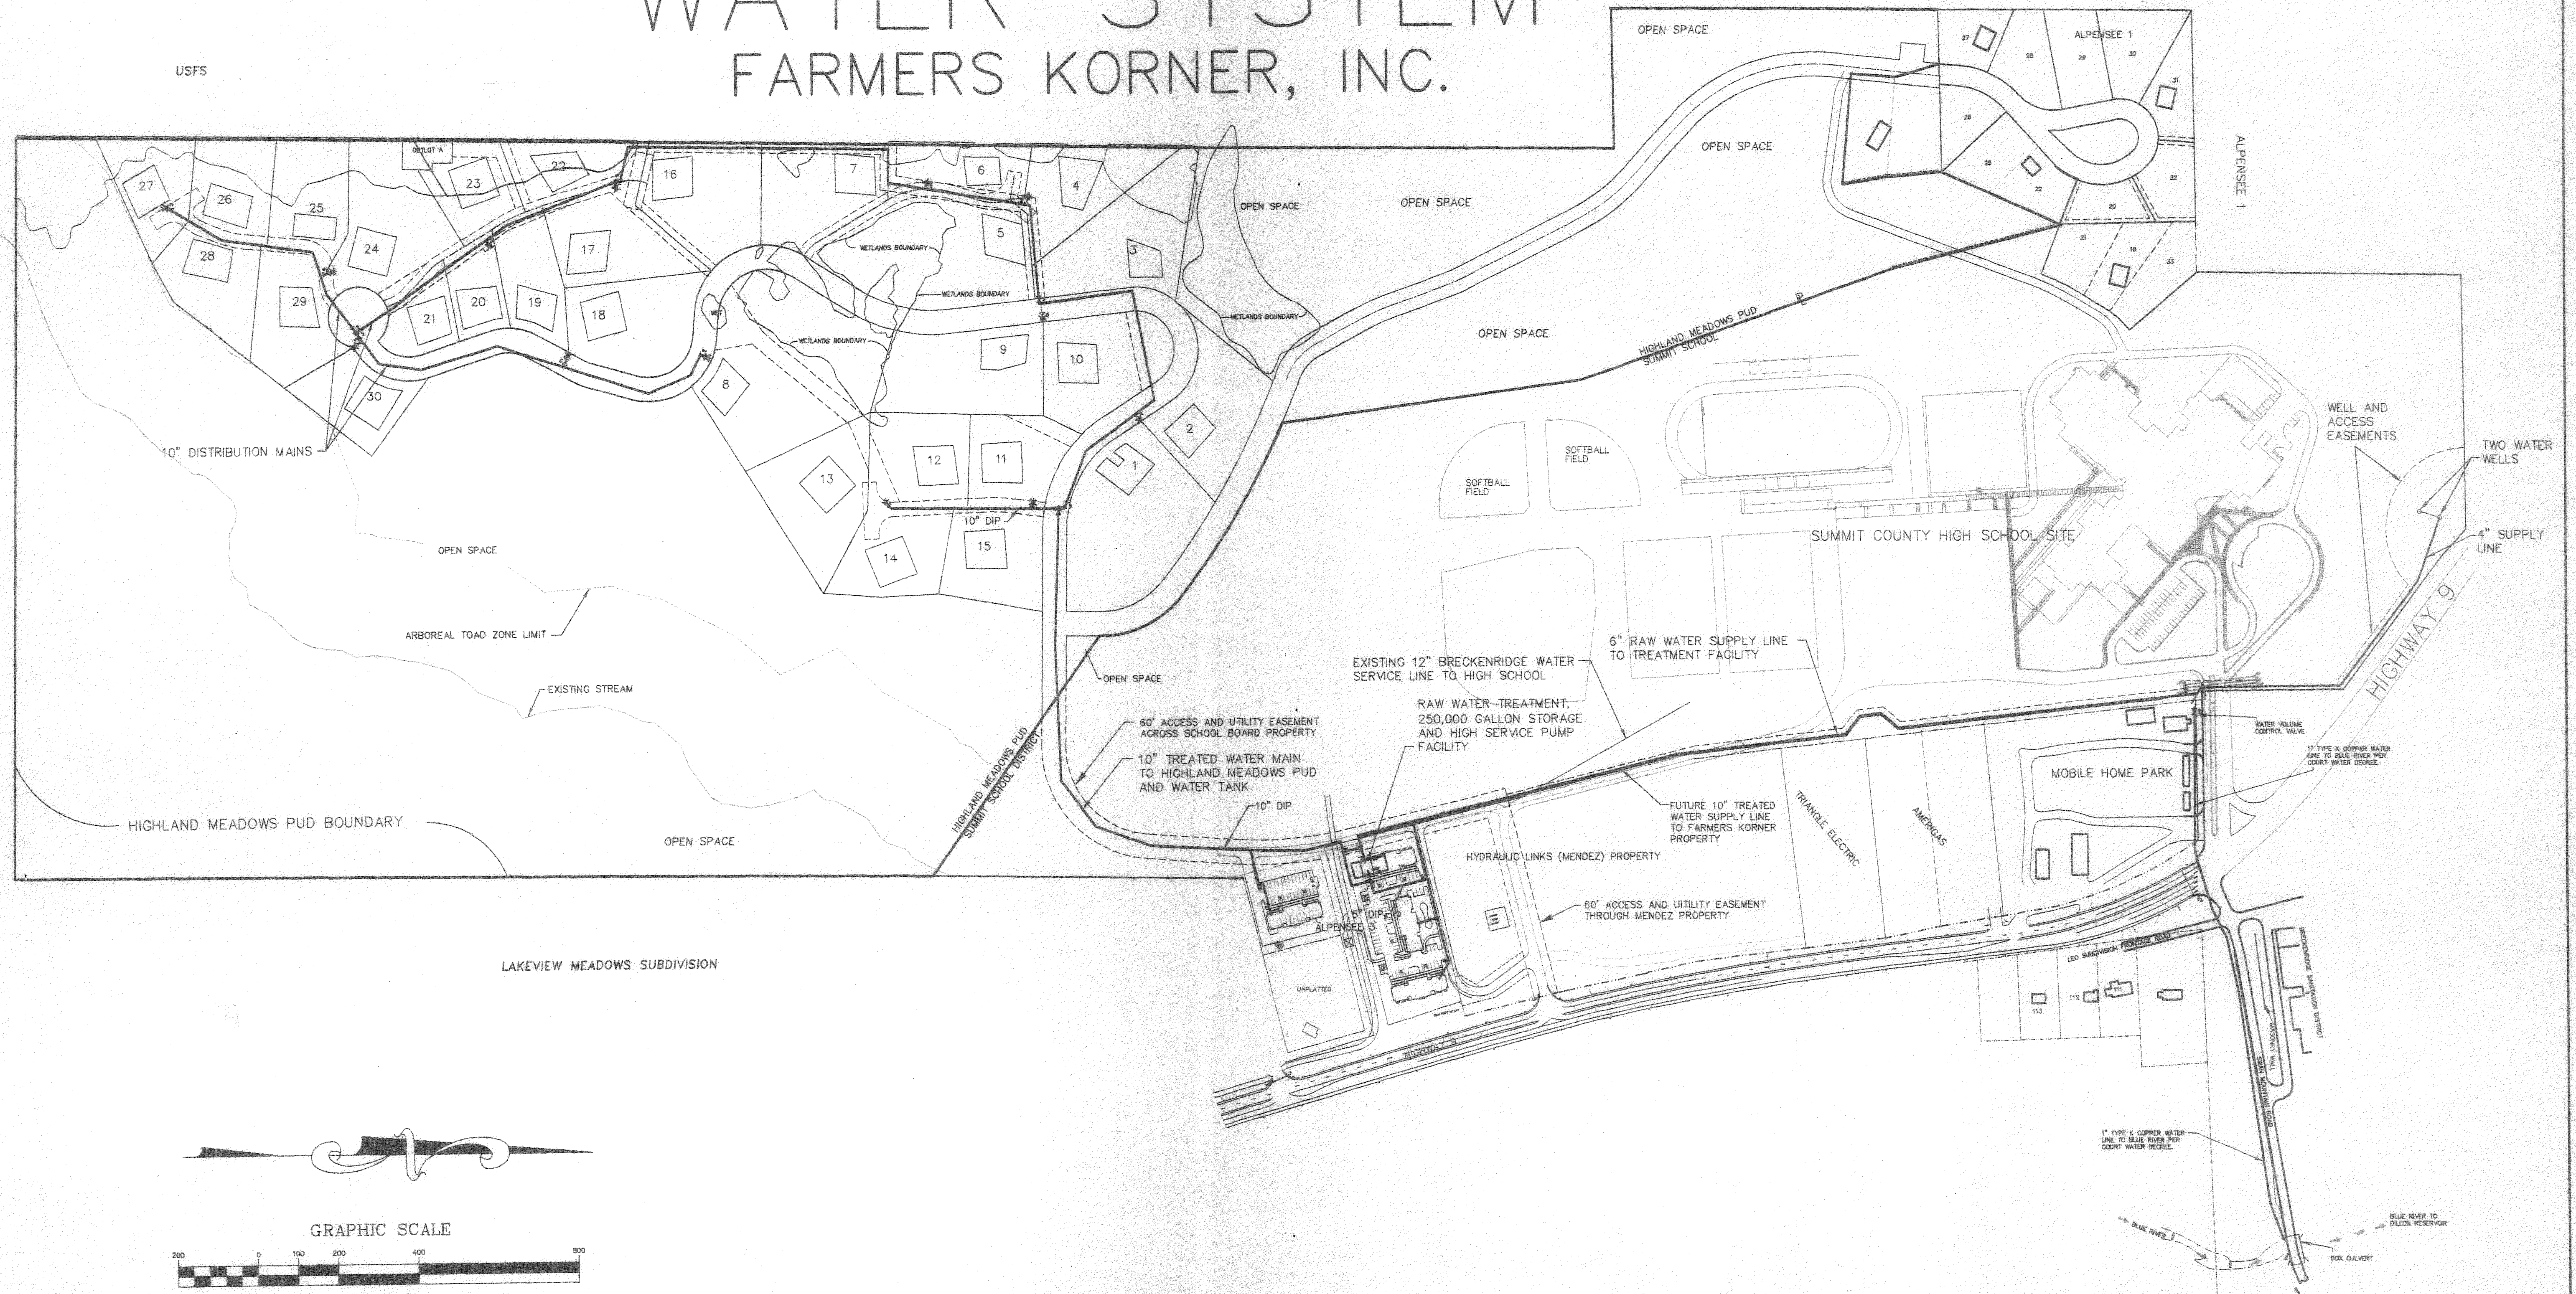

LATEST REVISION 05-19-99

COMPOSITE WATER SYSTEM PLAN FOR FARMERS KORNER, INC.

DRAWING # 950901 WA DWG	DRAWN BY GAP	DATE 04-07-99
FIELD BOOK NA	FARMER'S KORNER SUMMIT COUNTY, COLORADO	SCALE 1" = 200' SHEET 2

PEARSON ENGINEERING, INC.
P.O. BOX 1308, FRISCO, CO 80445
970 668 5061

05/19/99 Composite Water System Plan for FK
 IMG 1153 Sheet 2 of 2 only 950901.DWG
 Pearson Eng